





photo | EXISTING STREET FACADE

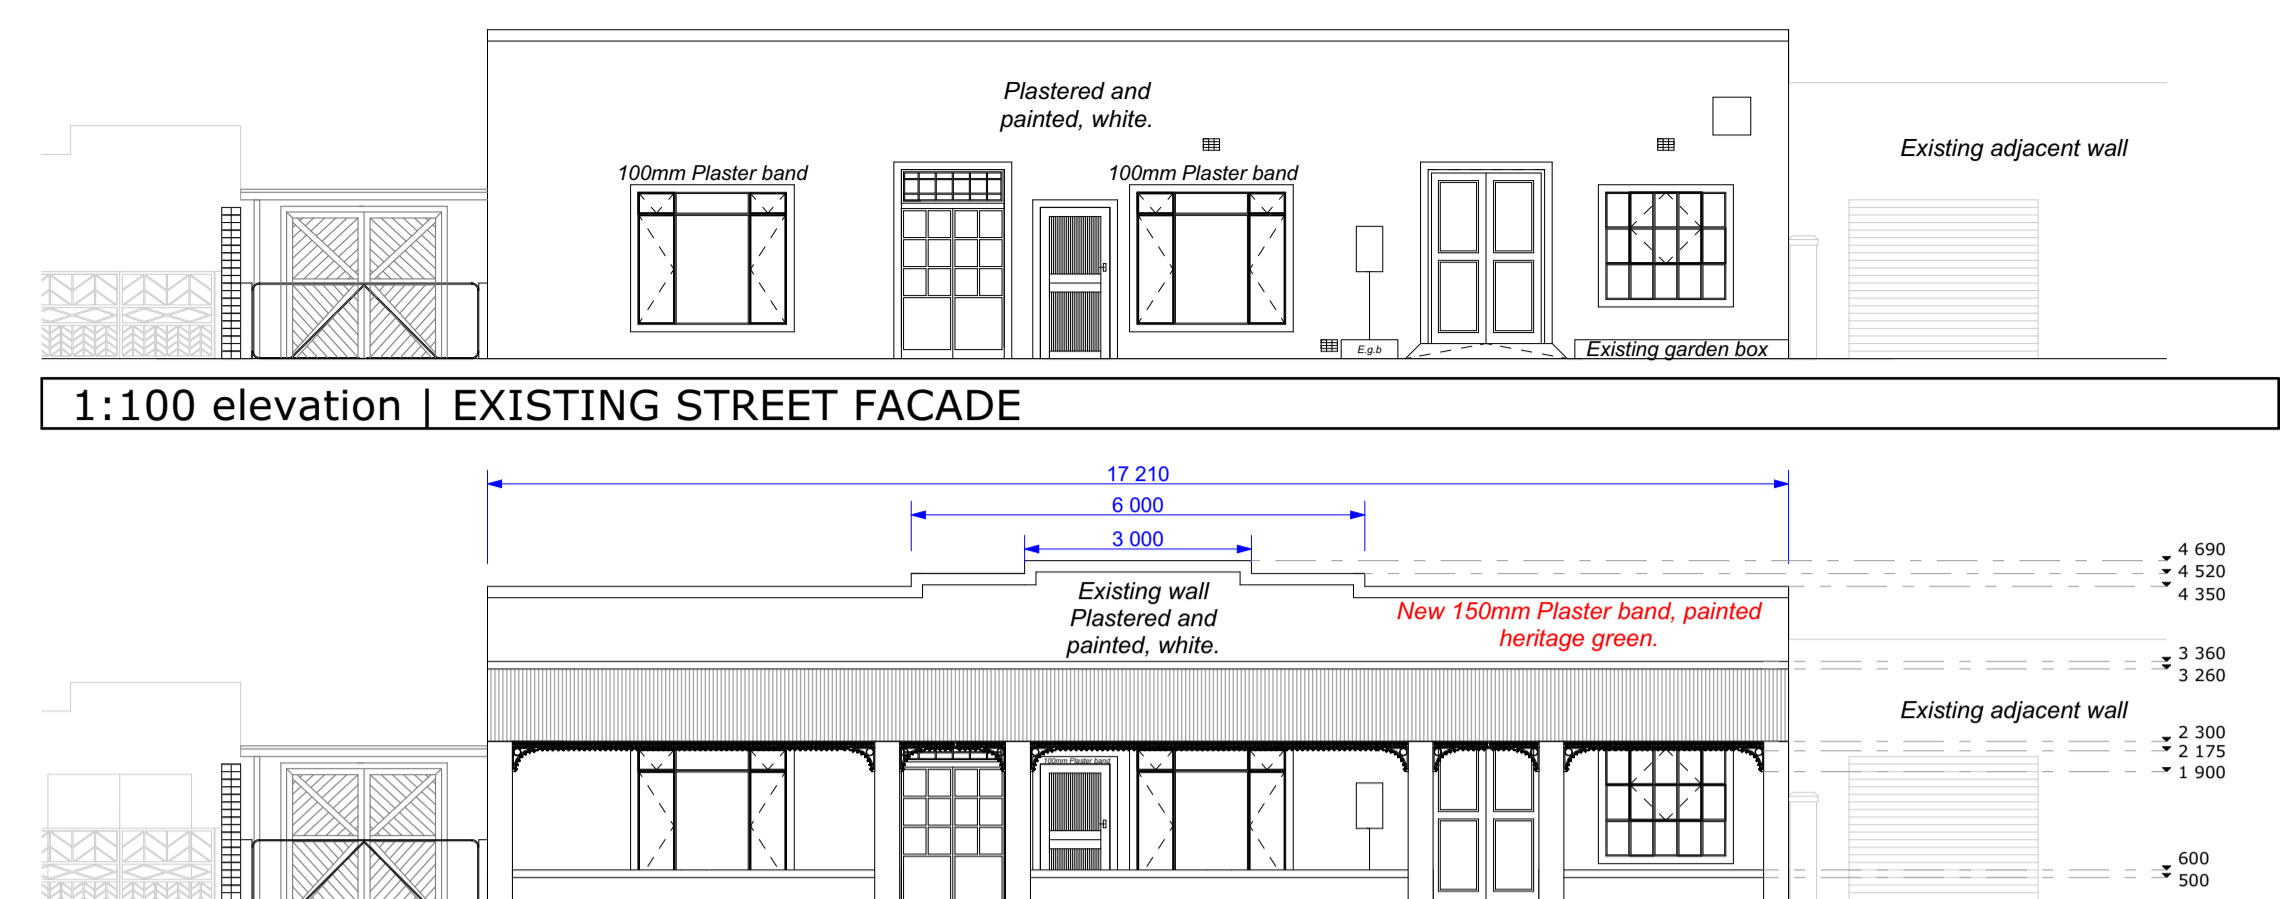


1:100 elevation | EXISTING STREET FACADE




1:100 elevation | NEW PROPOSED STREET FACADE

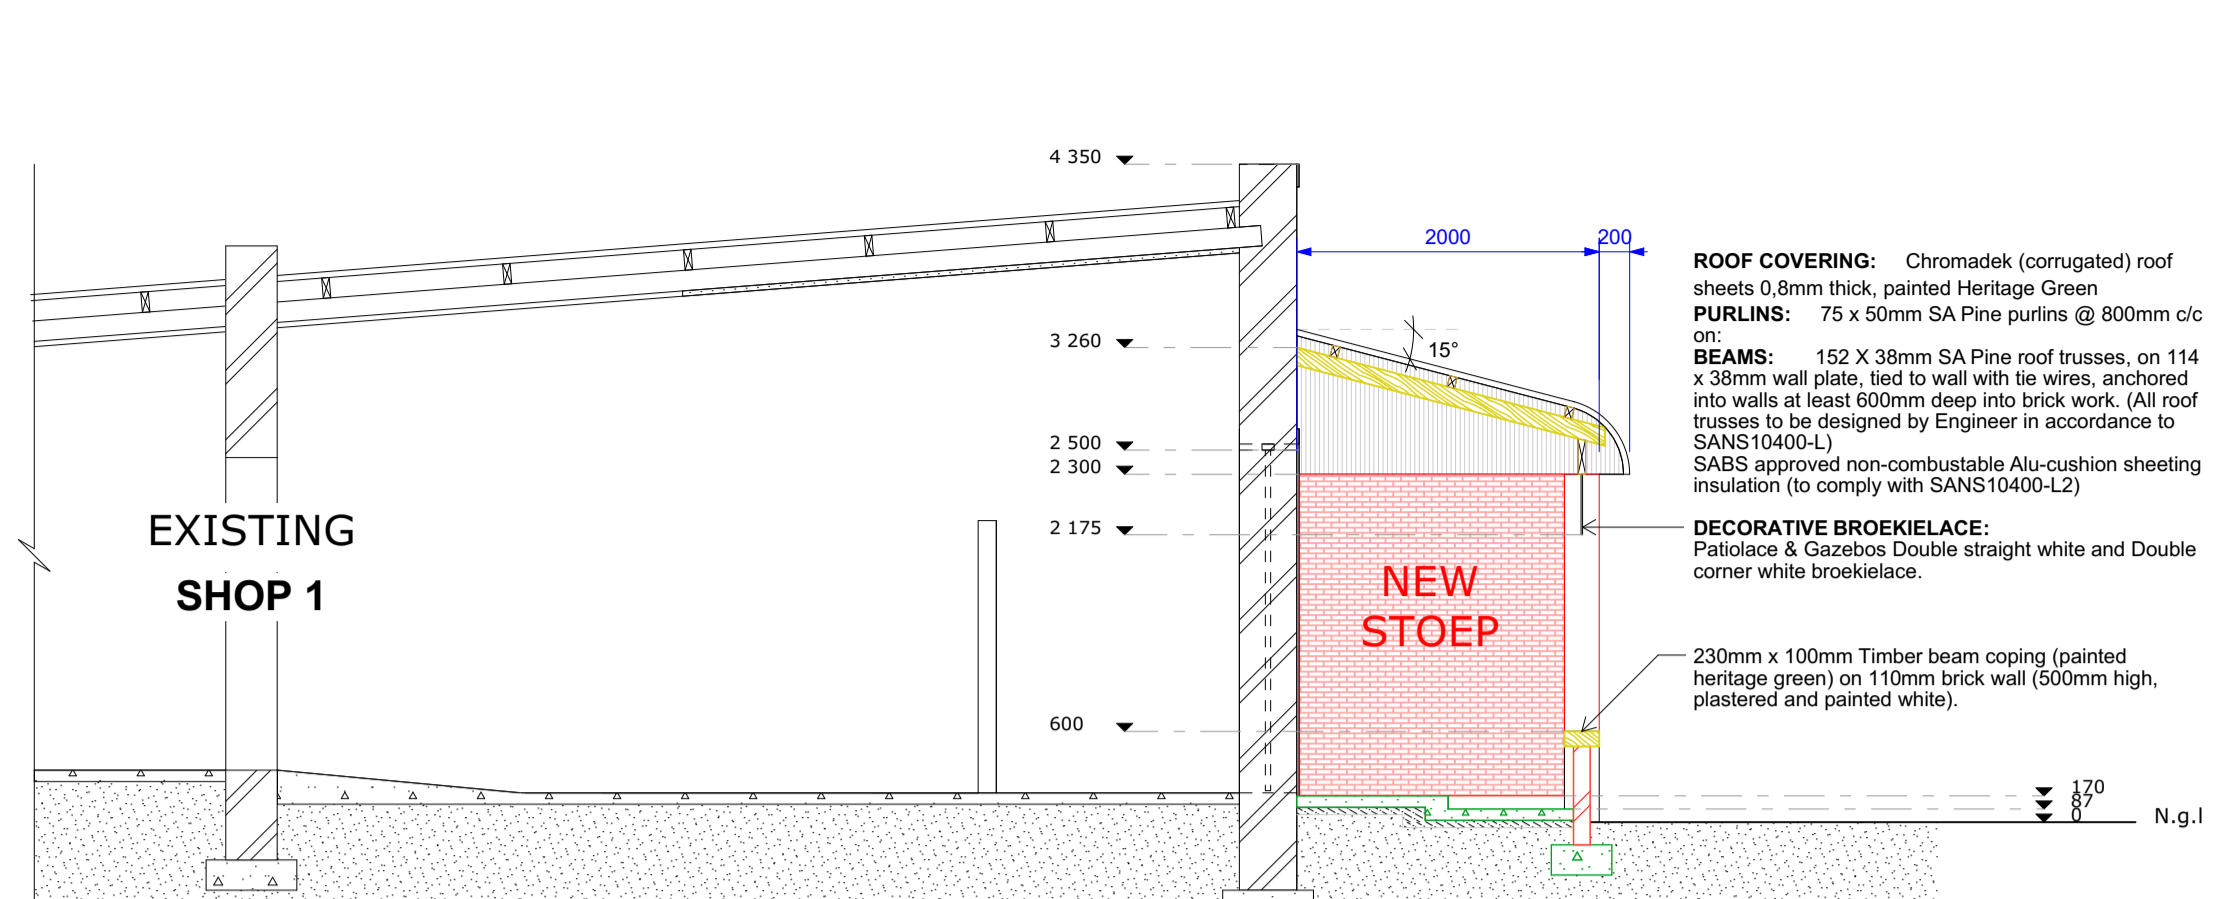

1:50 section AA | NEW PROPOSED STOEP

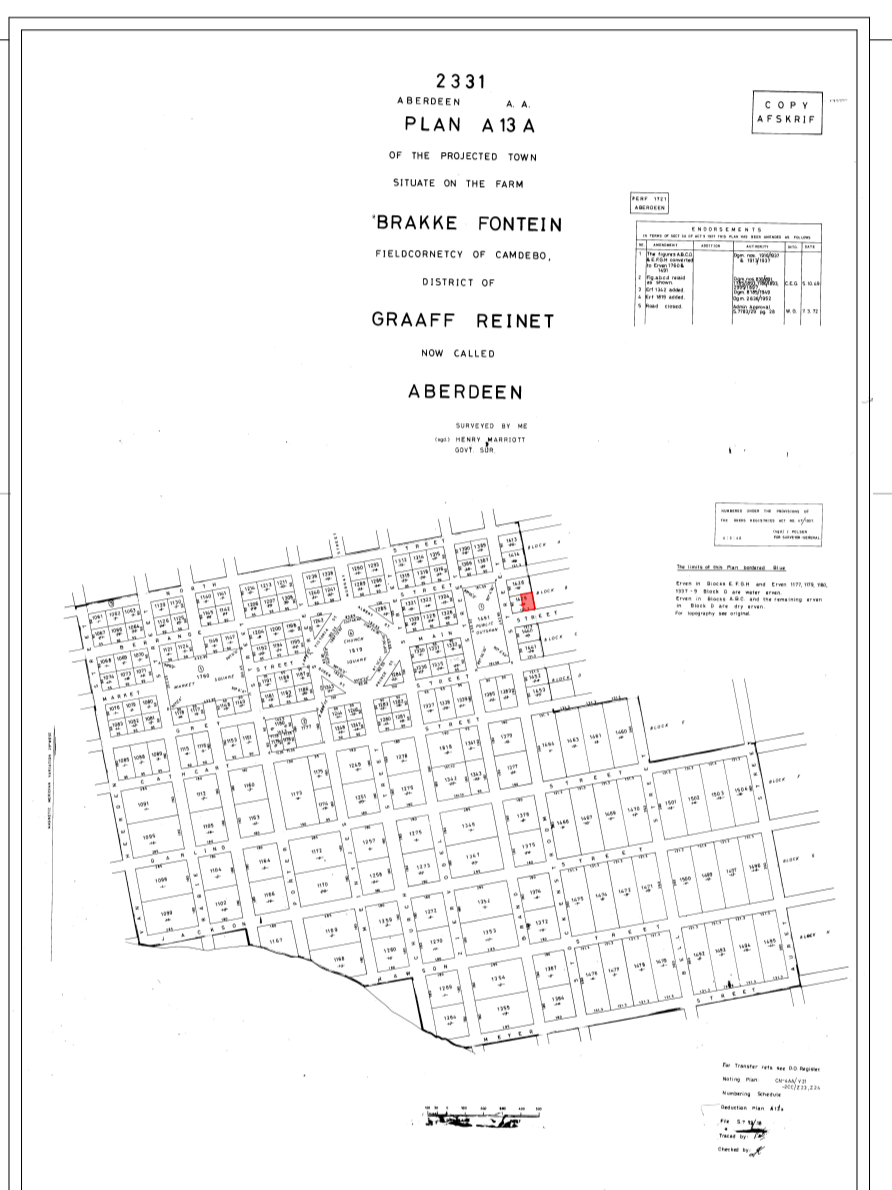

LOCALITY PLAN

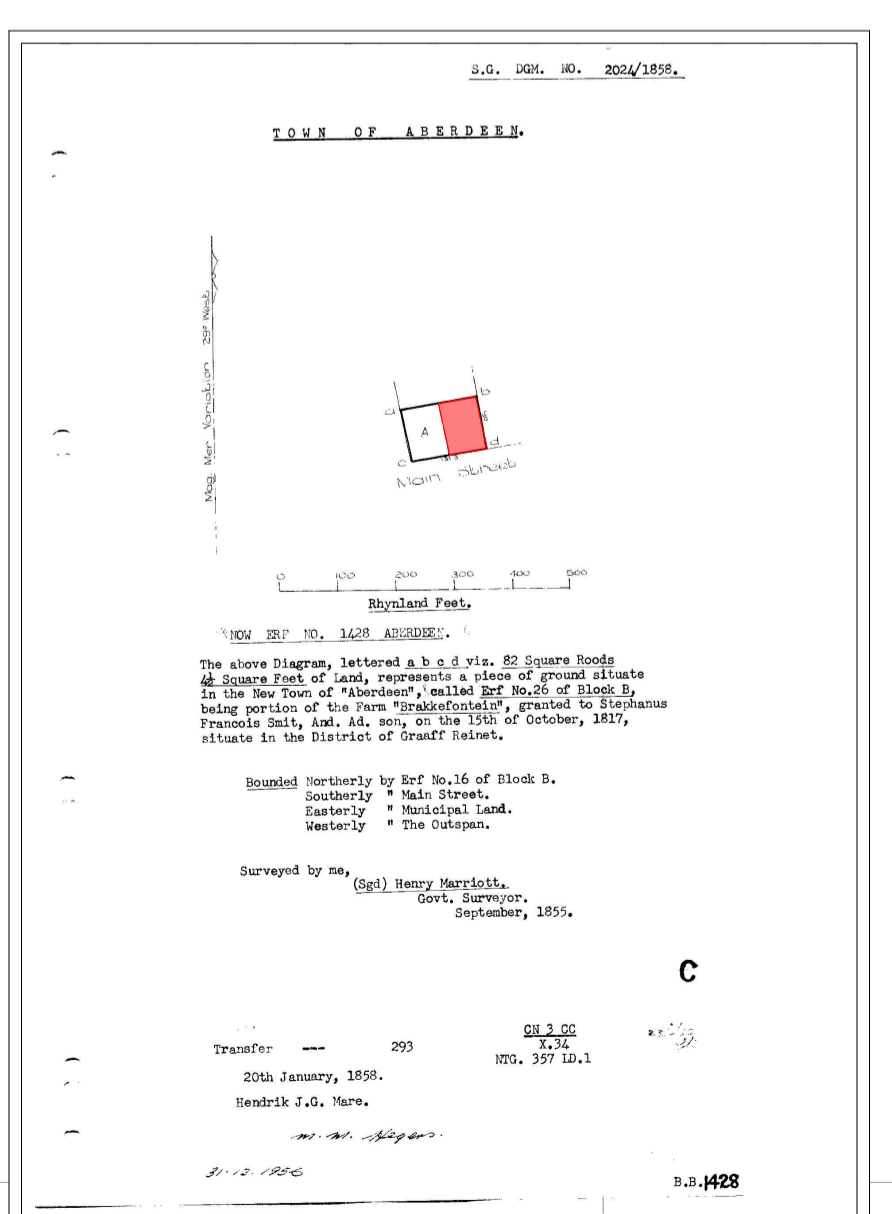


SG DIAGRAM




Proposed street elevation | Left



Proposed street elevation | Right

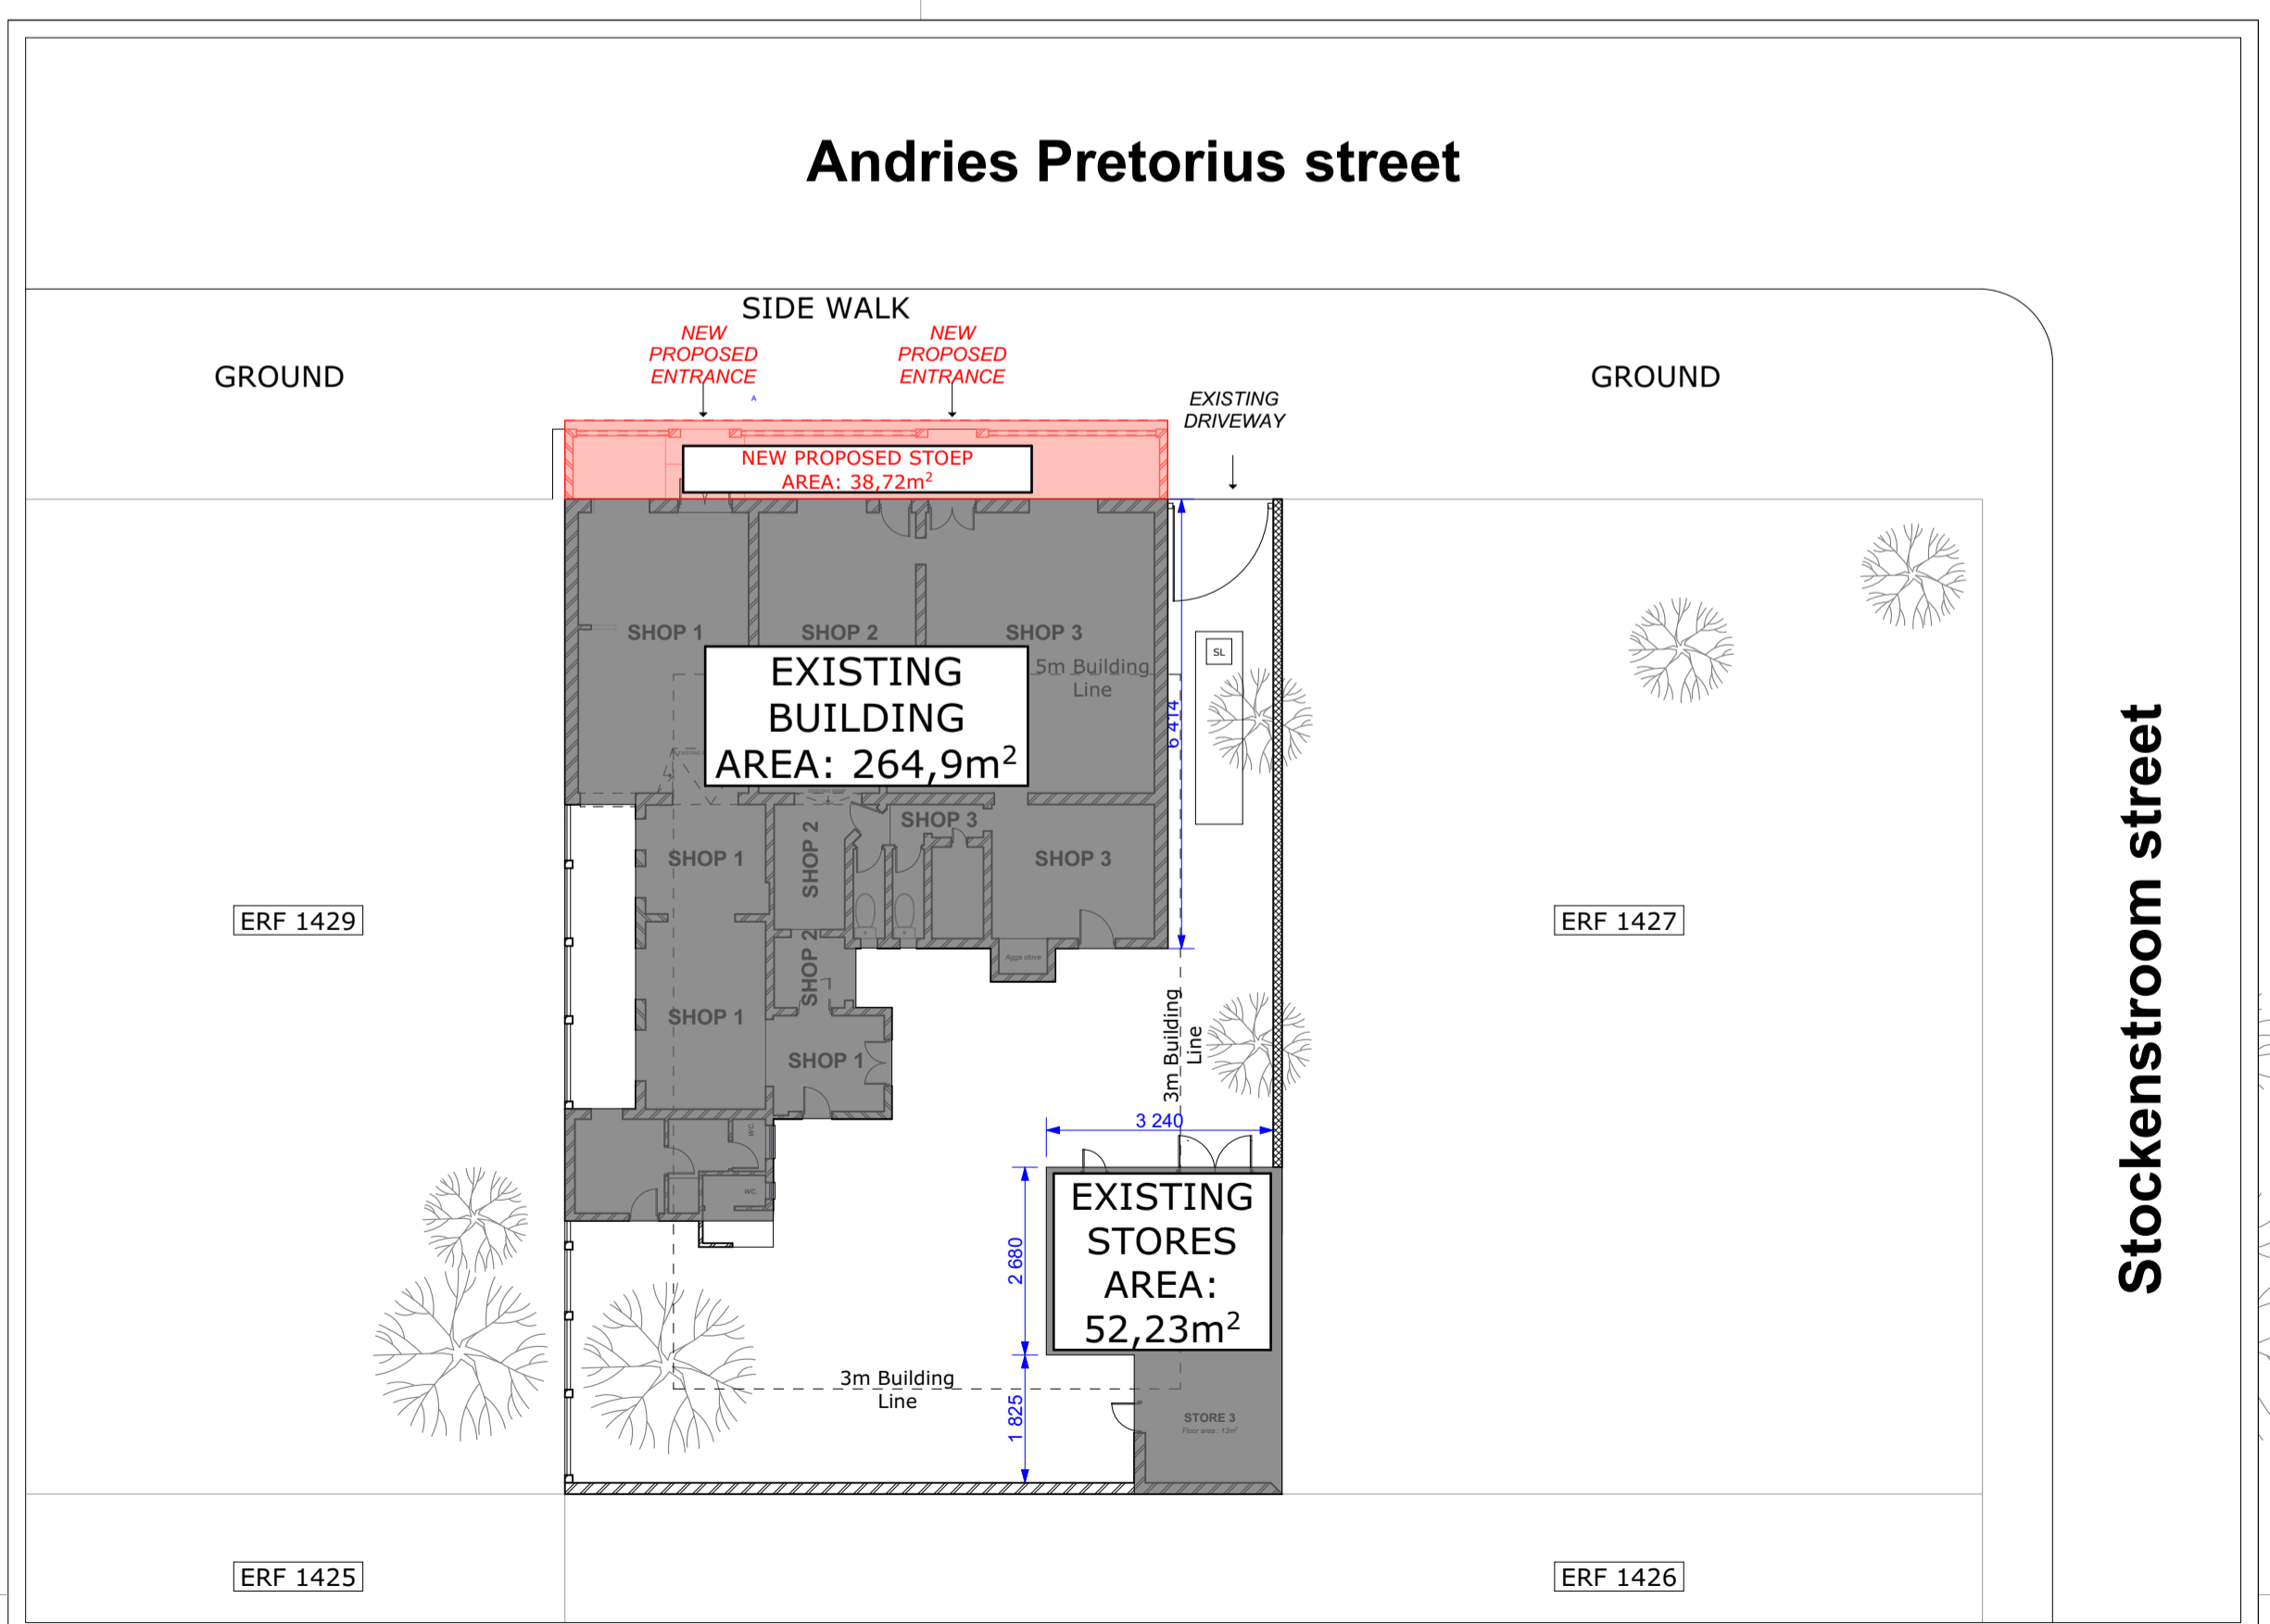

1:200 SITE PLAN

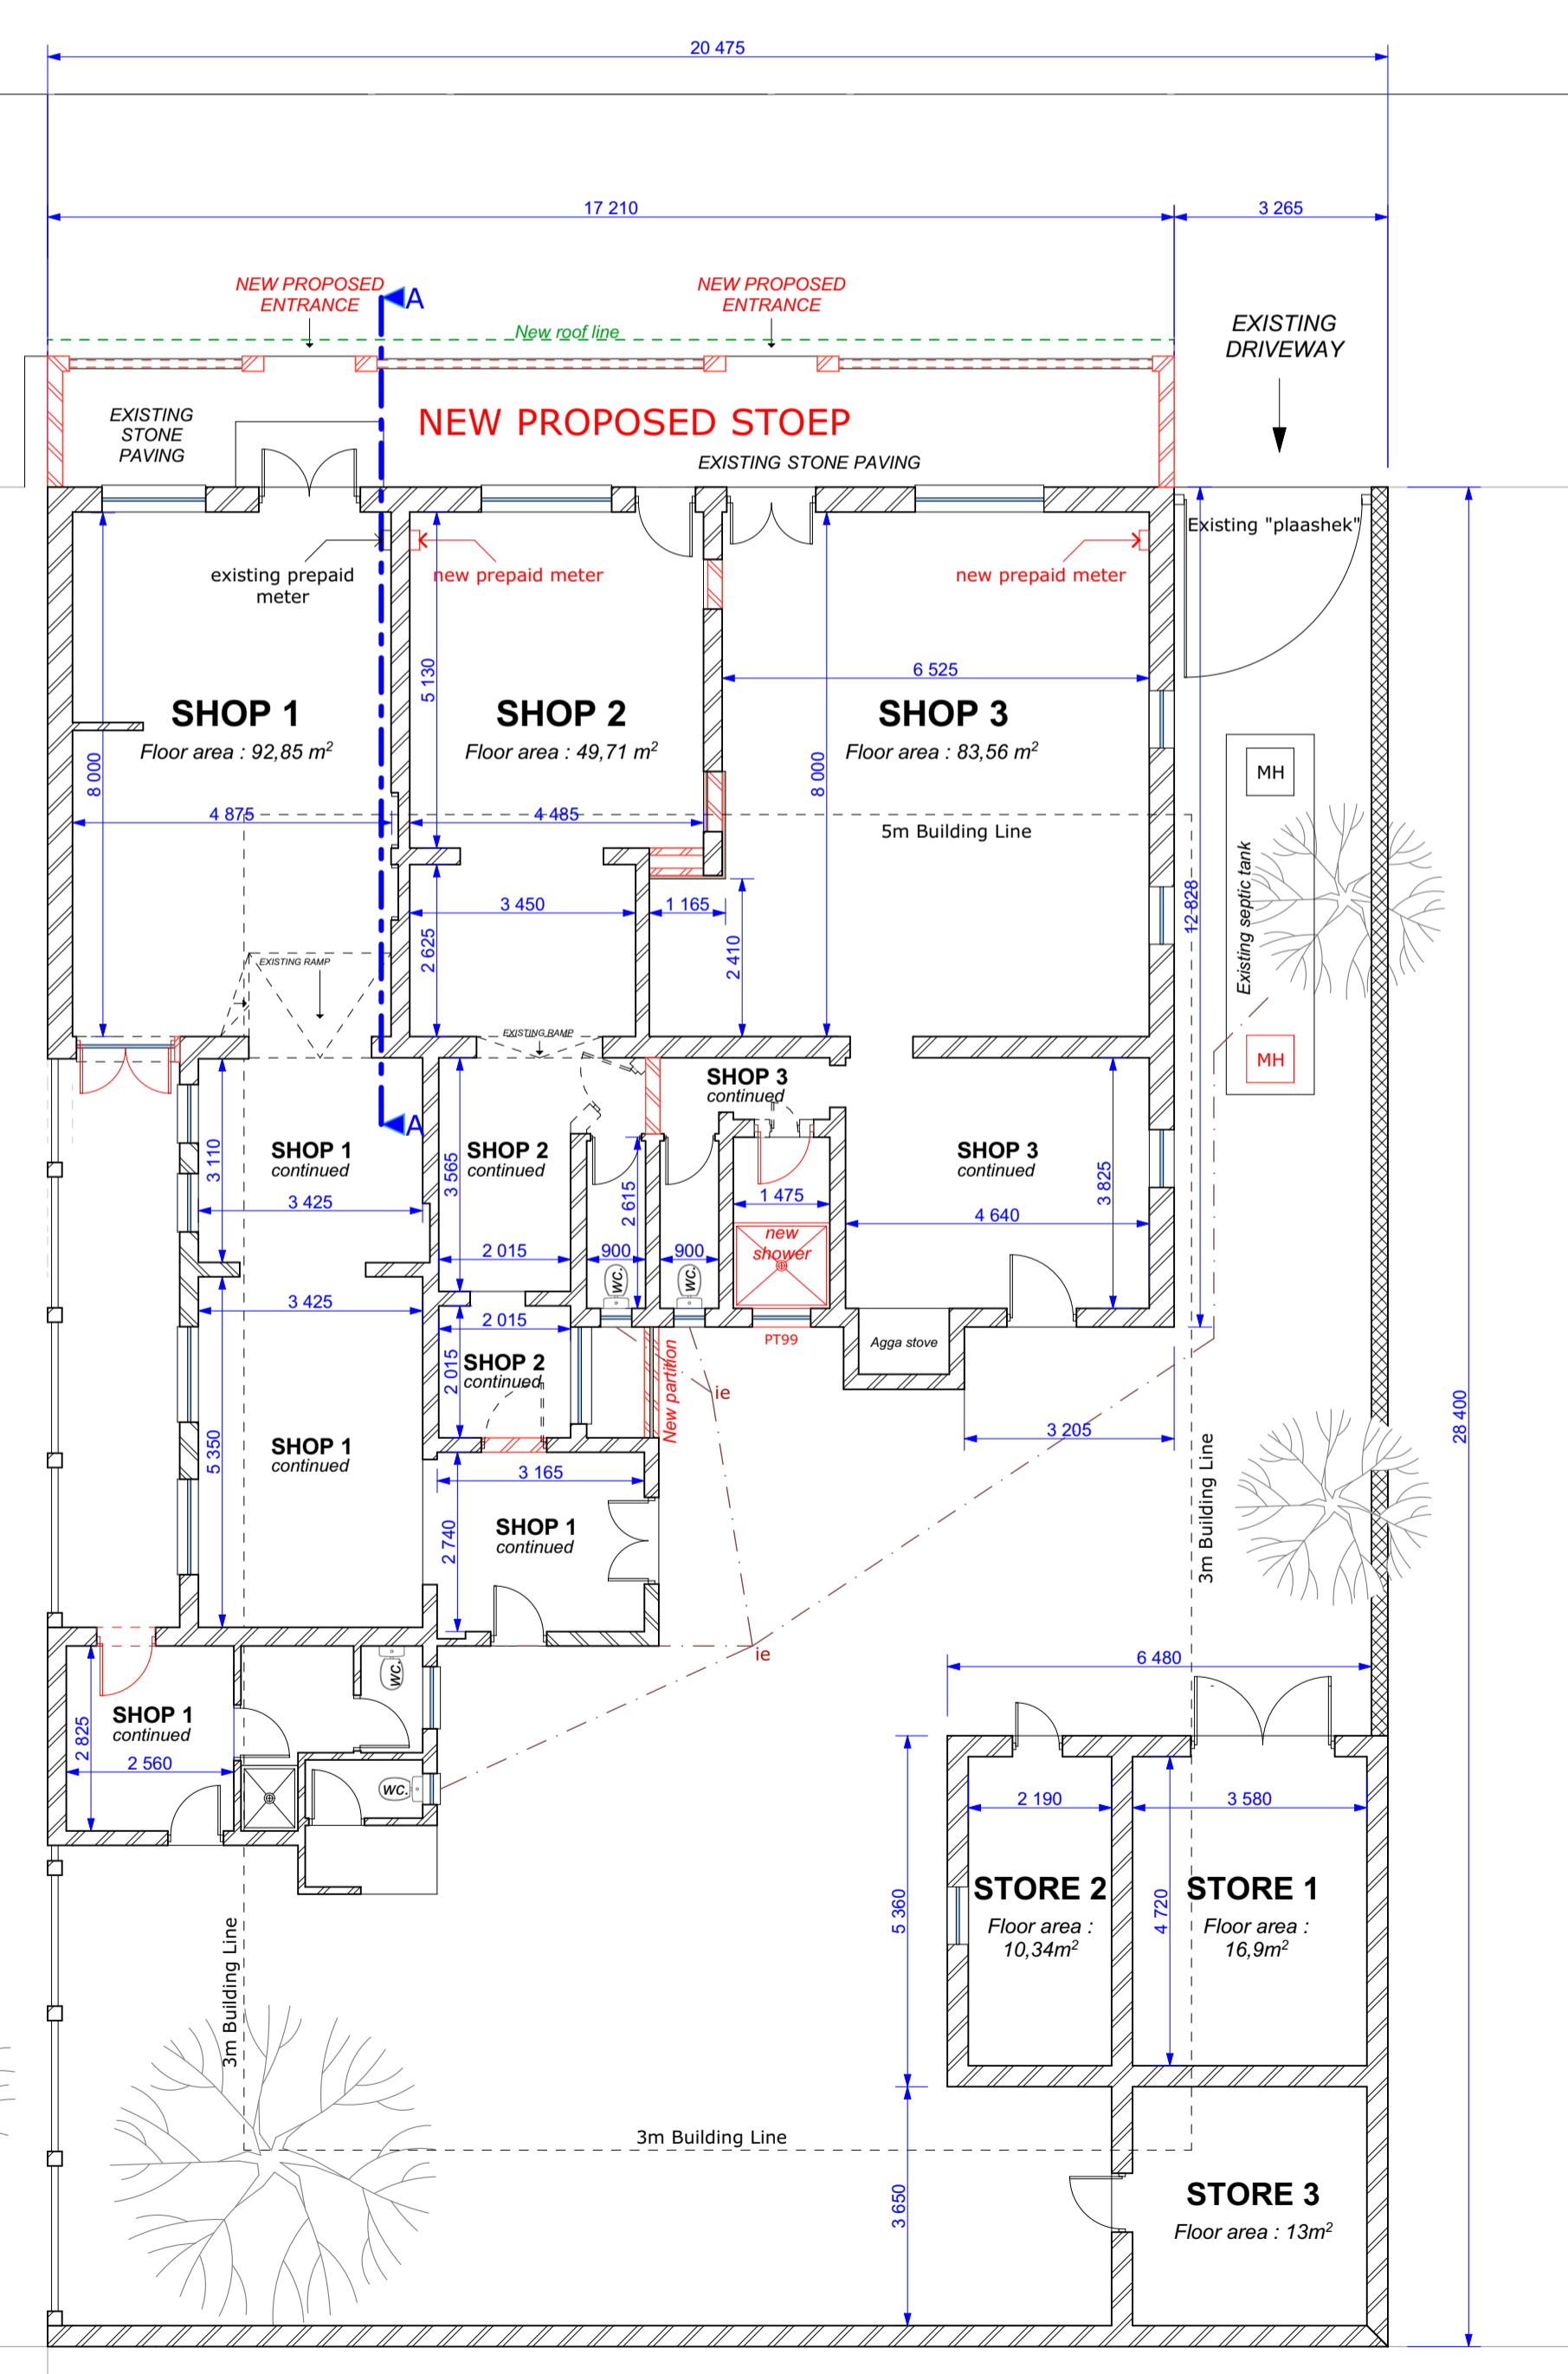

1:100 GROUND FLOOR PLAN

Proposed "New Stoep" drawings for Colin James on Erf 1428, ABERDEEN

ARCHITECTURAL SERVICES
 Managed by: Jurgens Strydom
 Address: 14 Andries Pretorius street, Aberdeen, 6270
 Office: 049 846 0063 Cell: 082 389 5770
 Email: jurgens@newdesignteam.co.za
 SACAP Reg: T0349 (Pr. Arch. Tech.) SAIAT: 31420

CLIENT / OWNER:
 Name: _____
 Designation: *Owner / Director / Member / Trustee*
 Signature: _____
 Date: _____

VARIATION ORDERS:
 Owner: _____
 Contact: _____

OCCUPANCY / CLASSIFICATION: H3

DRAWING INFORMATION:
 NAME: PLANS (as-built and new proposal)
 CONTENTS: 1:200 Site Plan
 1:100 Ground floor plan
 1:50 New proposed stoep section
 Artist impressions - 3D Renders (proposal)

DRAWN BY: Anje Cronje
CHECKED BY: Jurgens Strydom
DRAWING NUMBER: Page 1 of 1
 Date: 19/07/2021
 Erf size: 581m²
 Coverage: 55%