

LEGEND:


- 1 New entrance (see 3D)
- 2 New Security Guard kiosk
- 3 New timber walkway to match timber cladding
- 4 New 'green' zone with seating
- 5 Extended foyer
- 6 New parking arrangement due to omitted parking at the 'green' zone



CHARTER HOUSE

ERF 6366 of the farm of Durban - 13 / 15 Brand Rd, Bulwer, Durban KZN

SKETCH DESIGN - site plan (NTS)			
DWG.	DWG REF.	SHEET NO.	REV
SK	SP-01	1 of 2	0

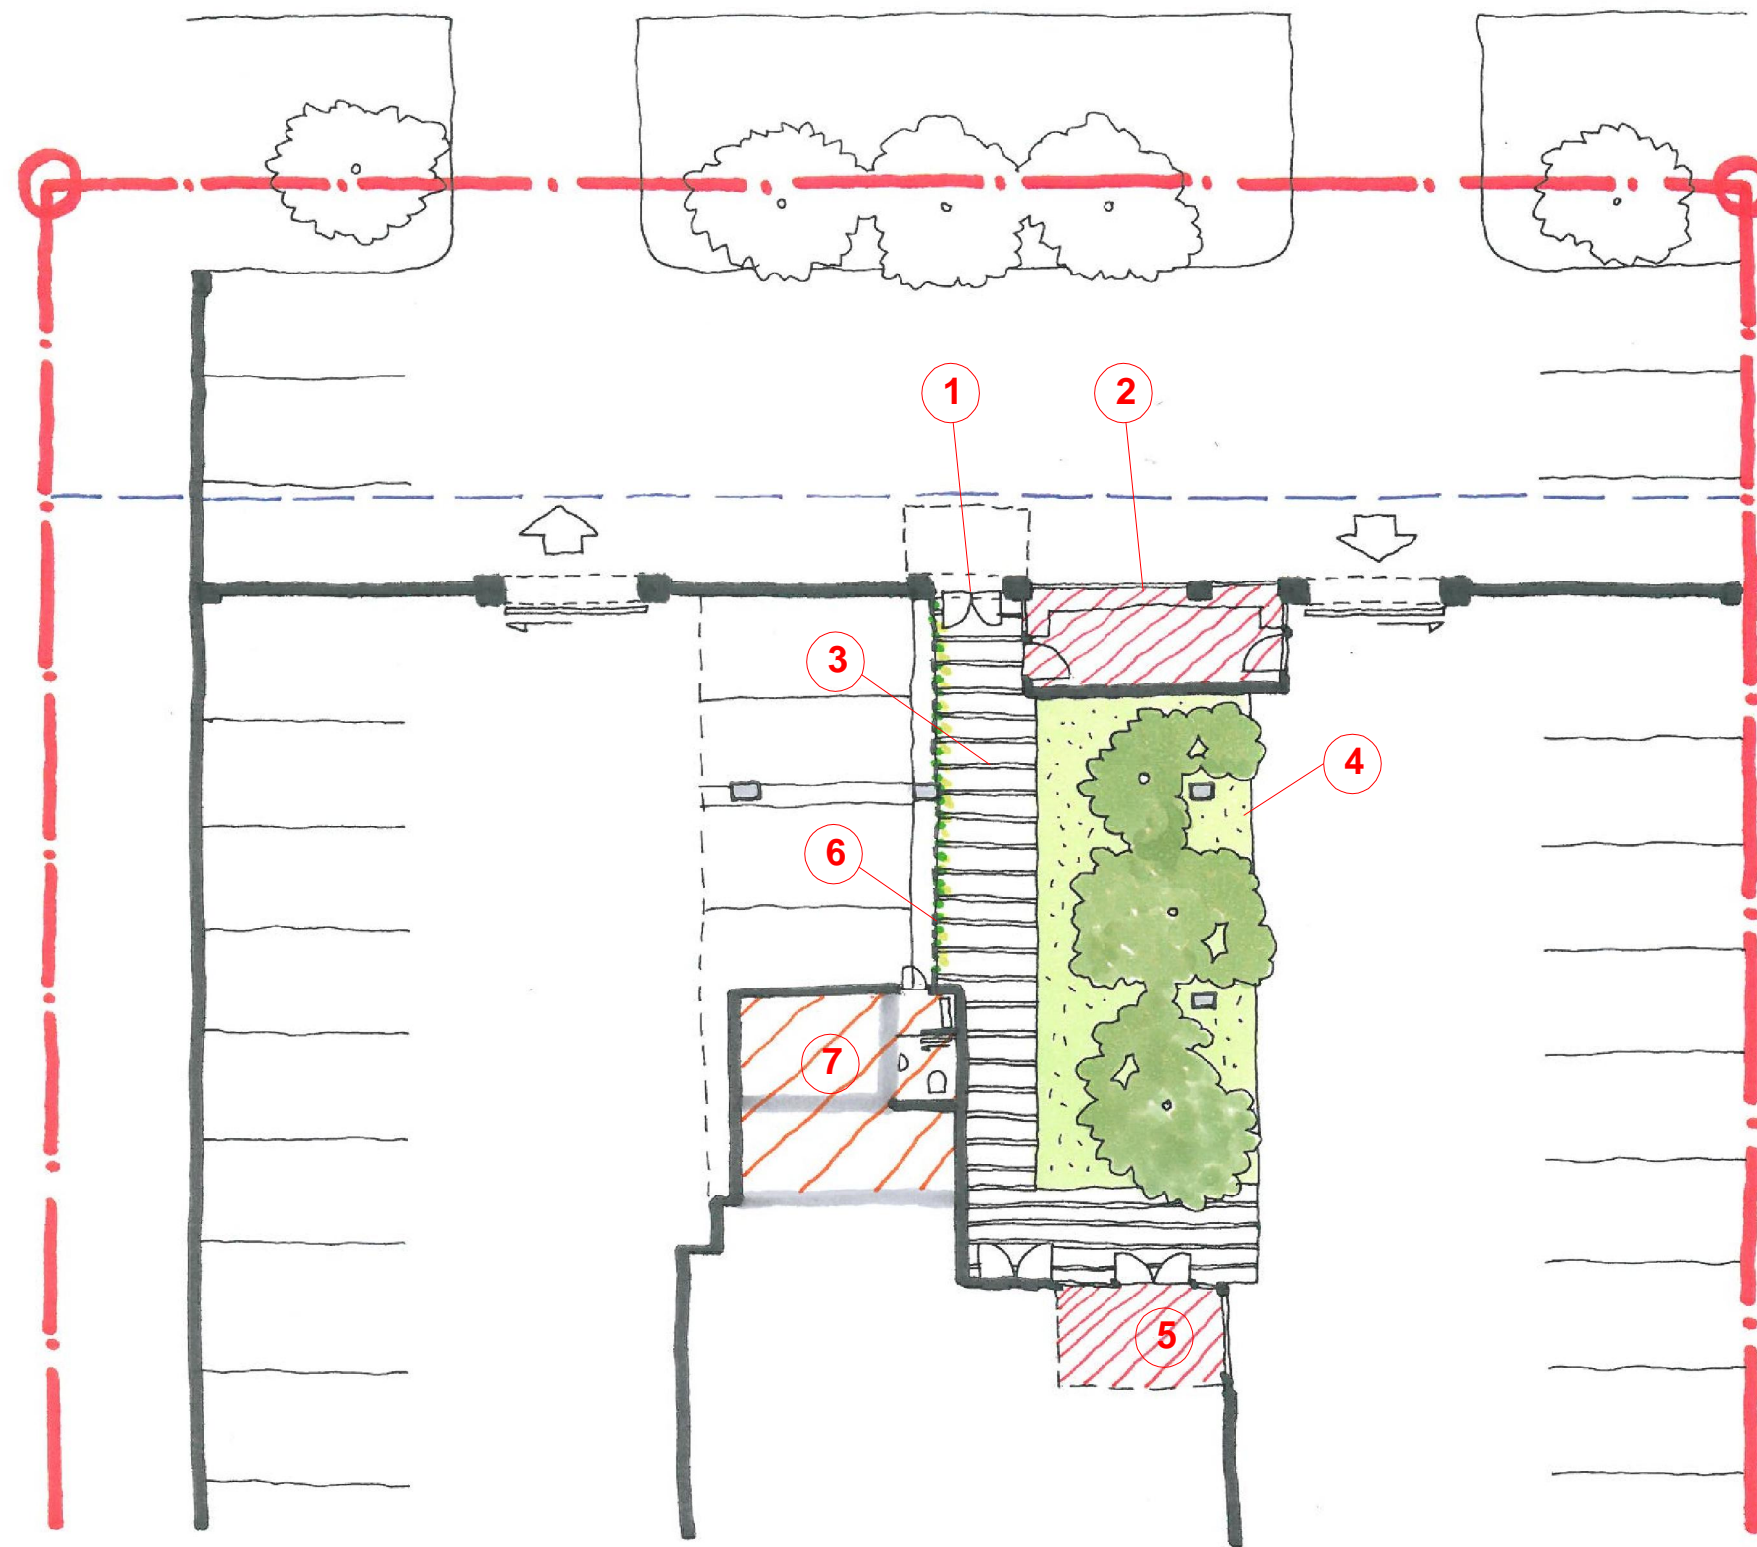

LEGEND:

- ① New entrance (see 3D)
- ② New Security Guard kiosk
- ③ New timber walkway to match timber cladding
- ④ New 'green' zone with seating
- ⑤ Extended foyer
- ⑥ New 'vertical garden' screen
- ⑦ Area to be consolidated to include wc and store for security guard



CHARTER HOUSE

ERF 6366 of the farm of Durban - 13 / 15 Brand Rd, Bulwer, Durban KZN

SKETCH DESIGN - gnd plan (NTS)			
DWG.	DWG REF.	SHEET NO.	REV
SK	P-01	2 of 2	0