



S = SECOND STOREY NUMBER  
F = FIRST STOREY NUMBER  
G = GROUND STOREY NUMBER

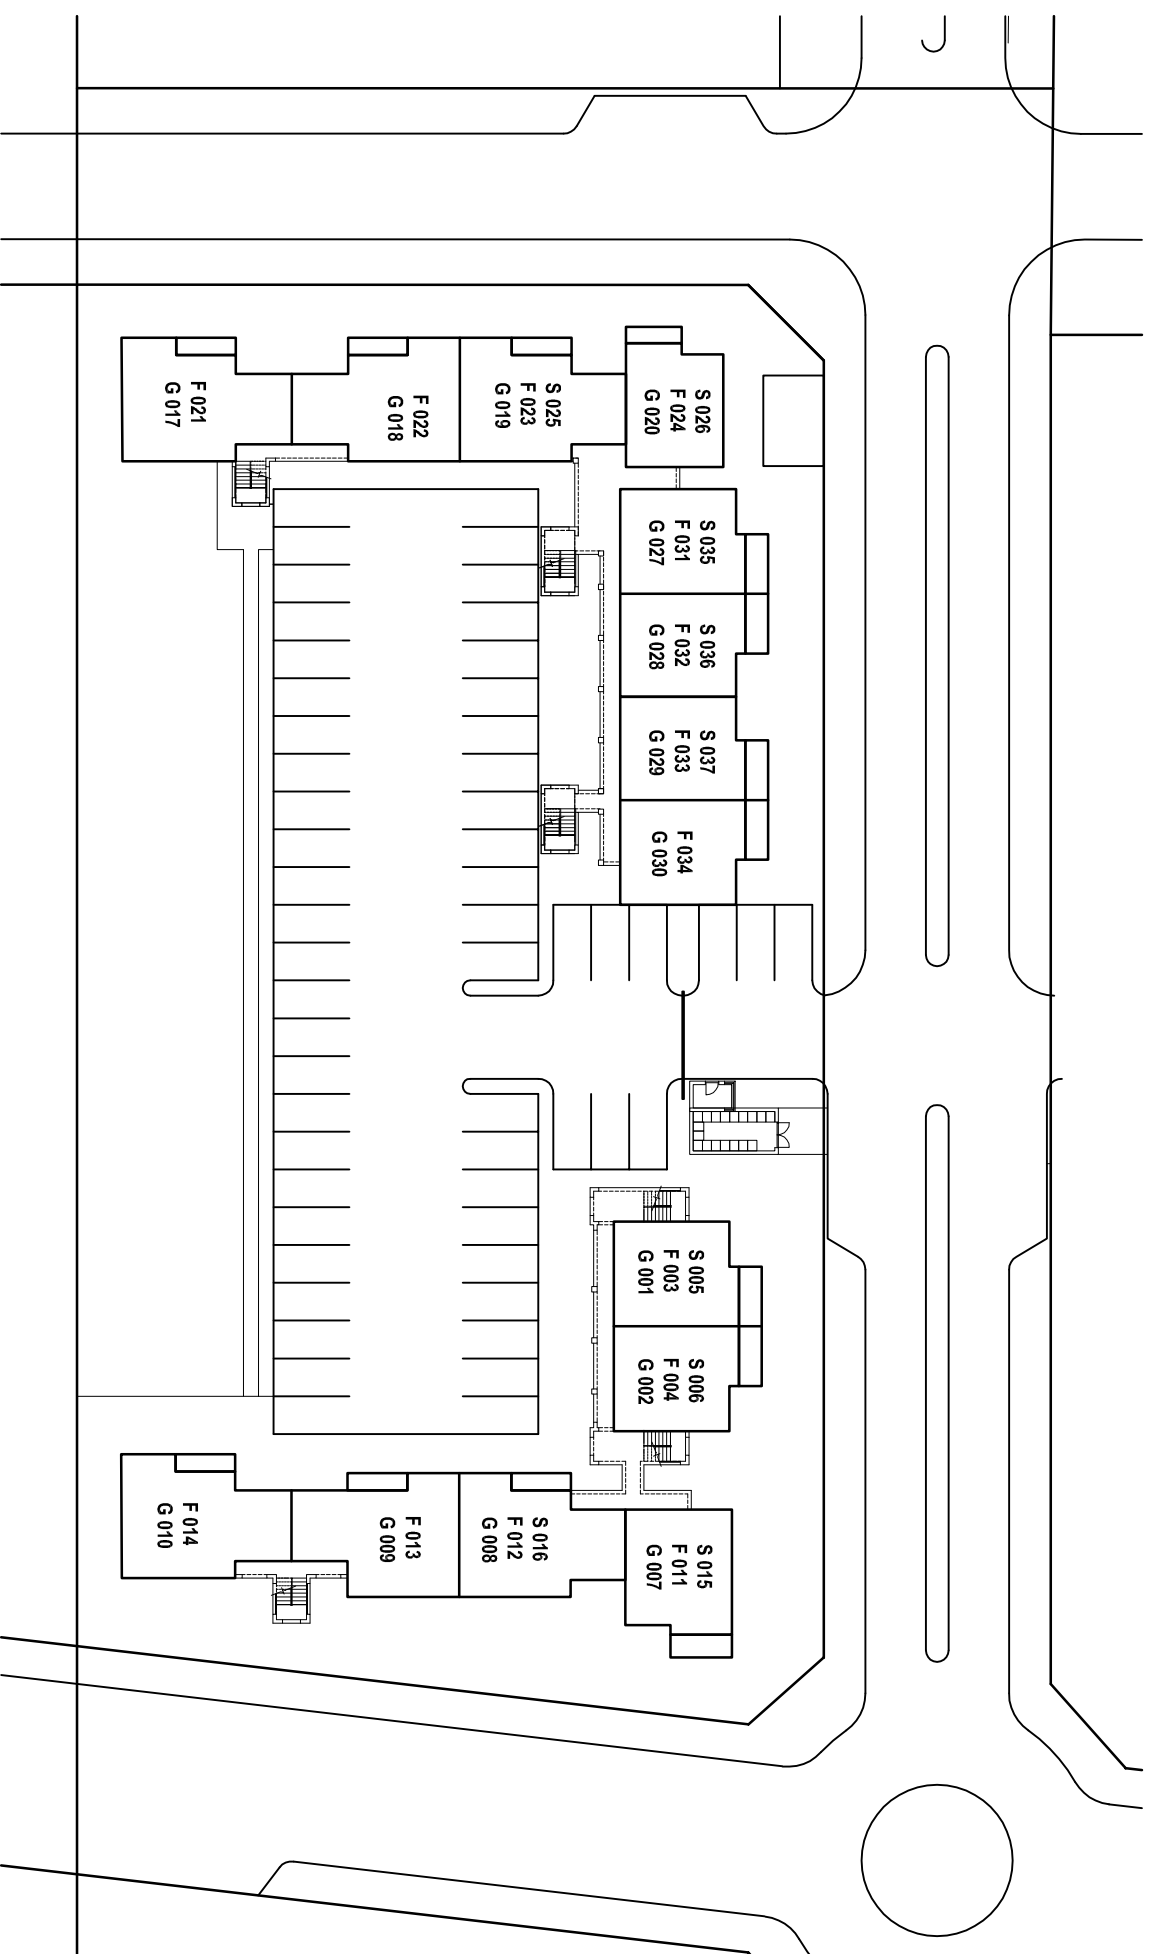

# SITE DEVELOPMENT PLAN 1:500

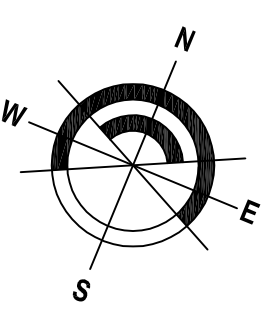

**LIMIETBERG**

082 851 6723  
zifkky@wot.co.za  
www.zifkky.co.za

**architecture**

DATUM  
DATE  
1 MARCH 2017

TEK. NO.  
DWA. NO.